


DAYTIME LAYOUT

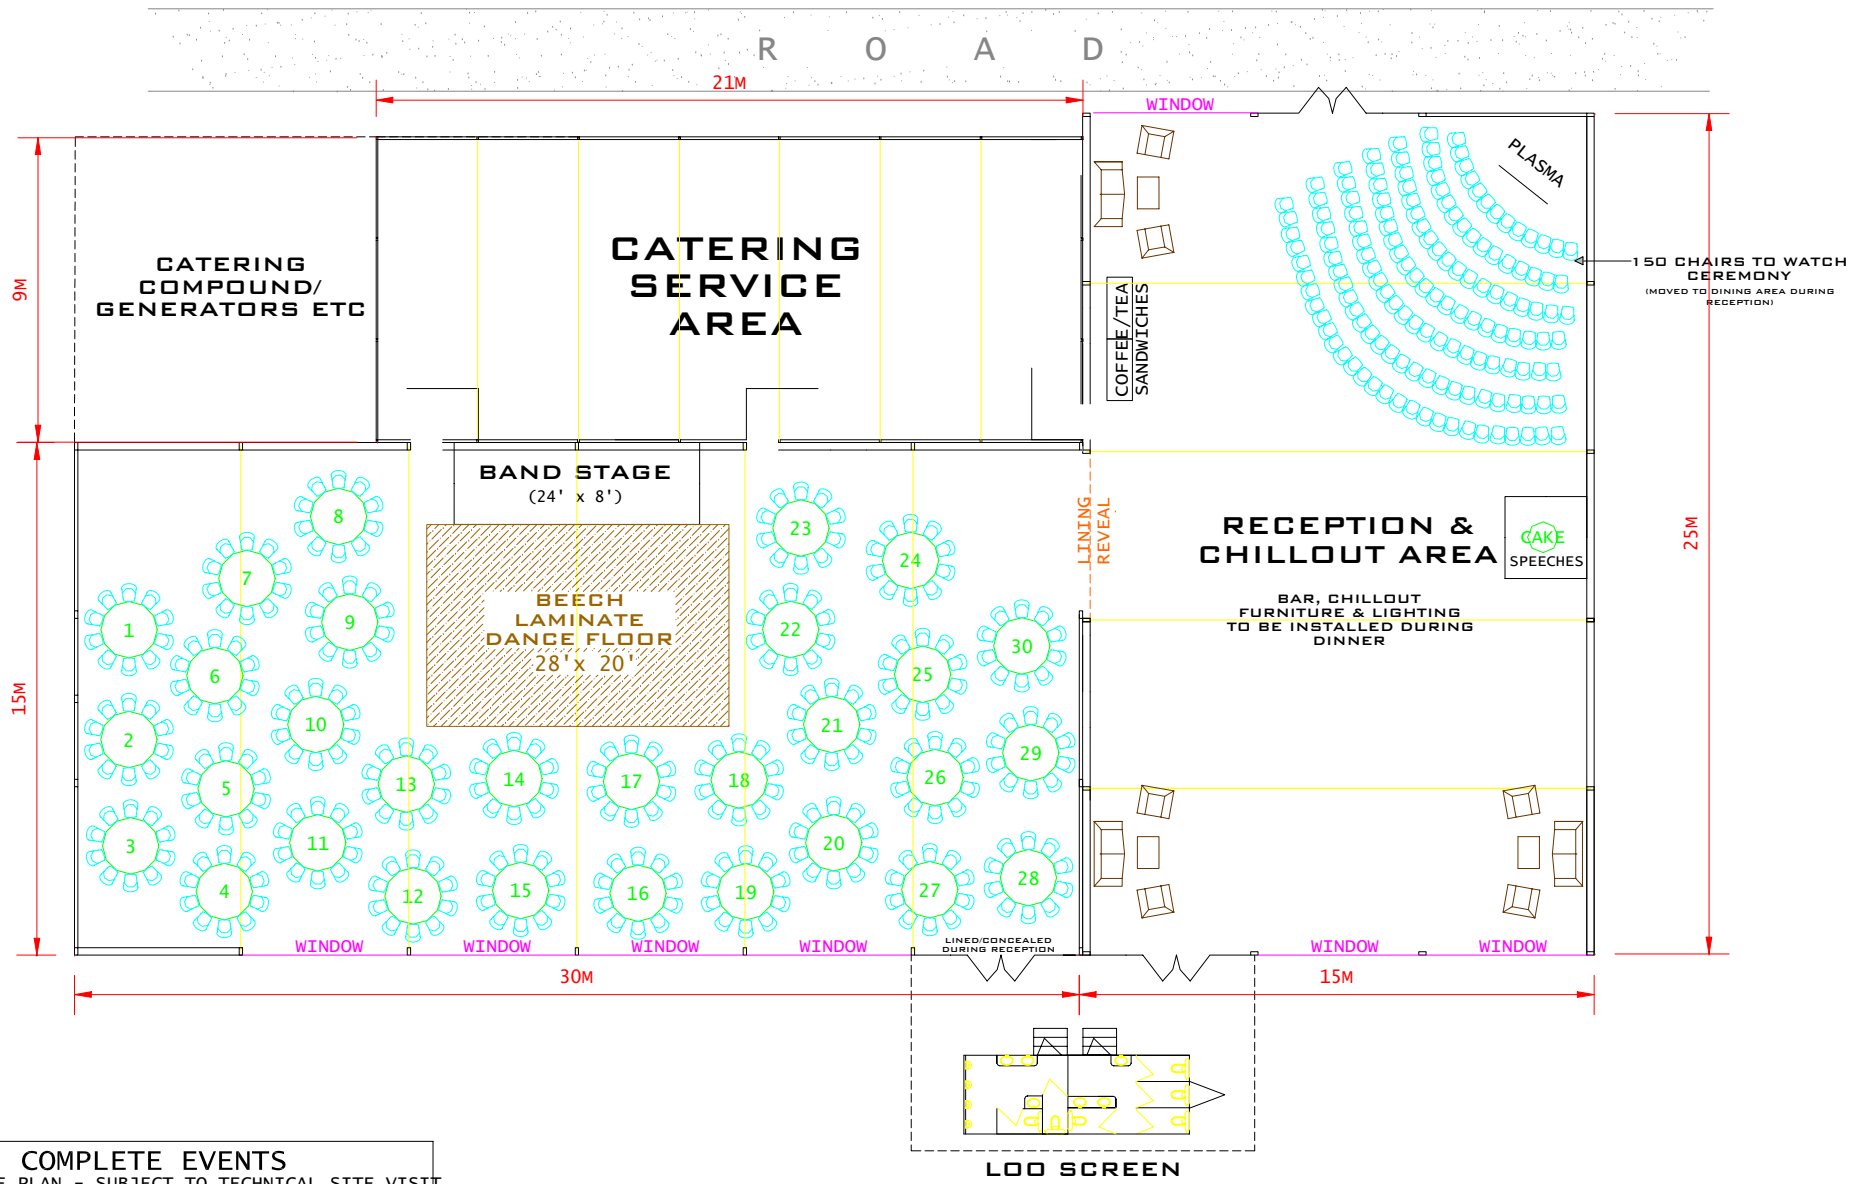

COMPLETE EVENTS		
DRAFT SITE PLAN - SUBJECT TO TECHNICAL SITE VISIT		
***** WEDDING - 03/06/06		
DATE 24.03.06	JOB REF. *****F02	DRAWN SHELLEY