


# EVENING LAYOUT

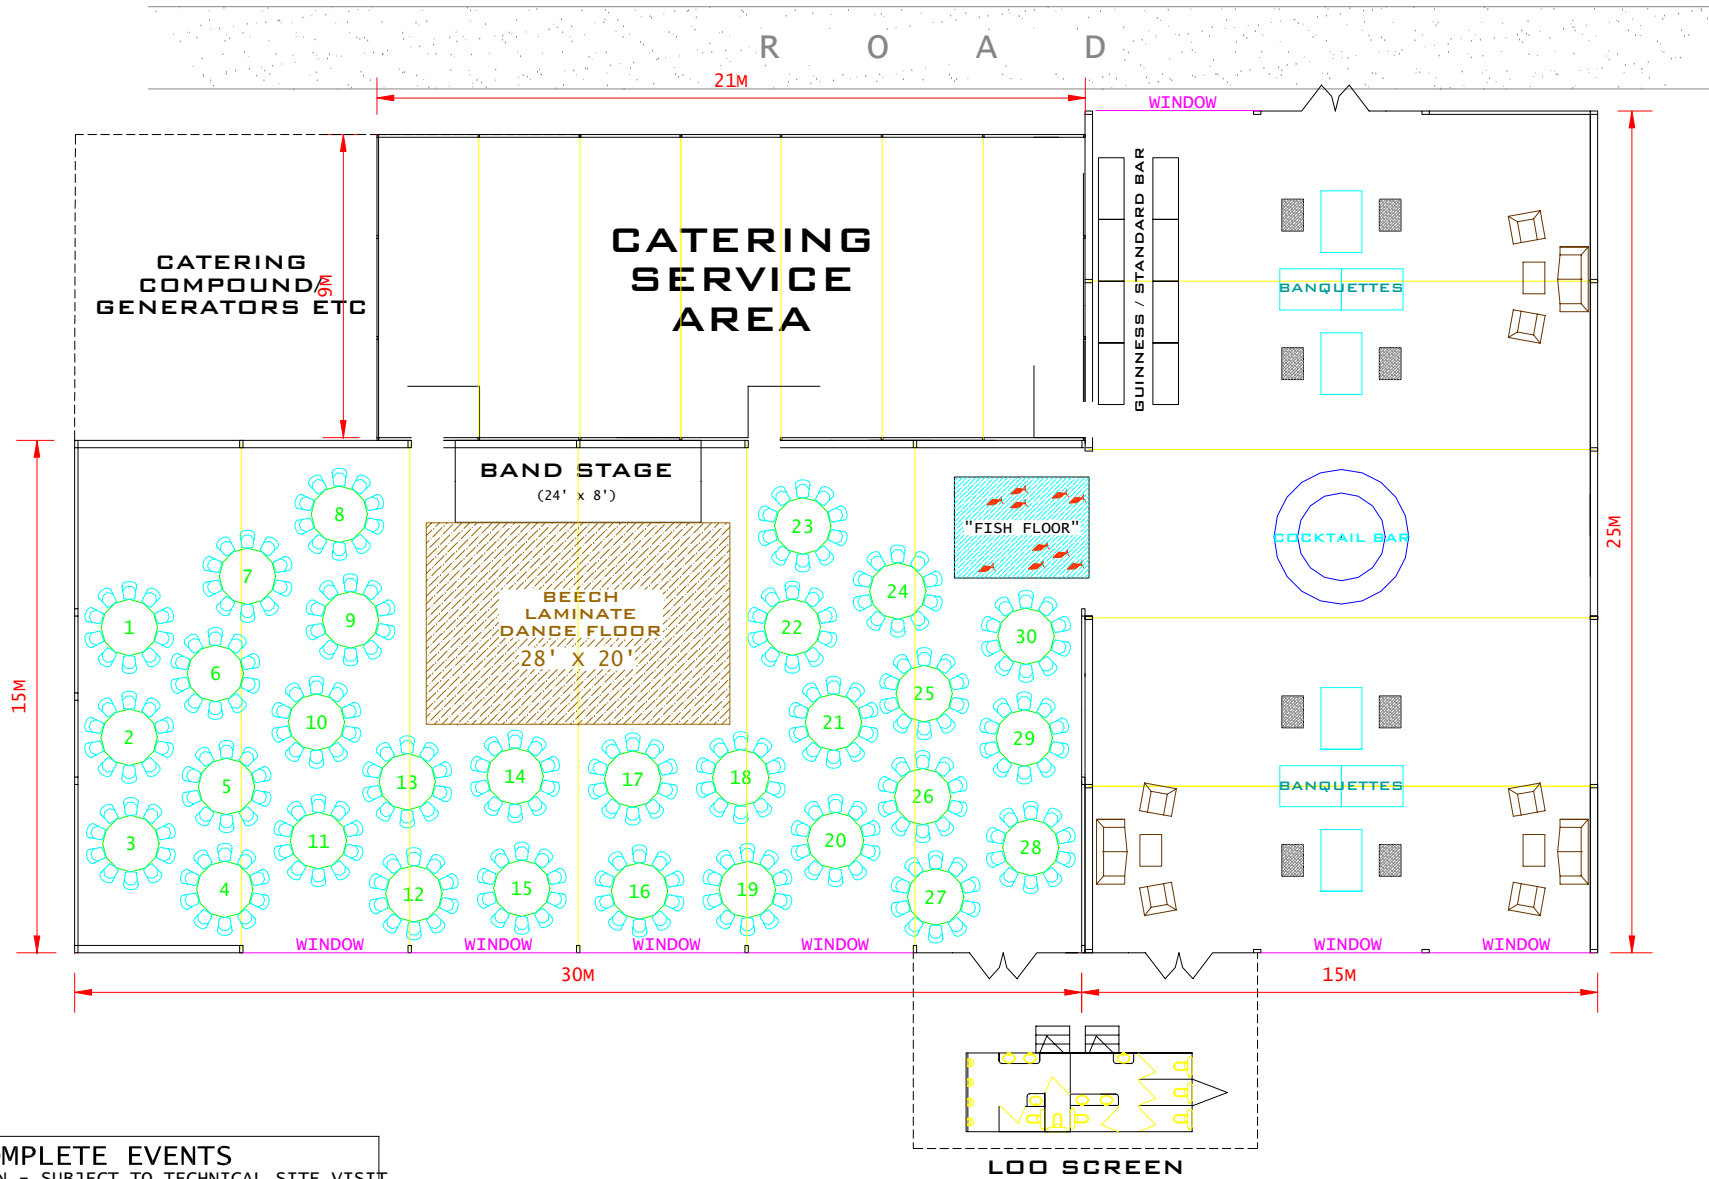

<b>COMPLETE EVENTS</b>		
DRAFT SITE PLAN - SUBJECT TO TECHNICAL SITE VISIT		
***** WEDDING - 03/06/06		
DATE 31.03.06	JOB REF. *****F03	DRAWN SHELLEY